



街区面積 3448.155
 合計面積 3448.133
 縮尺 1:400

日暮三丁目

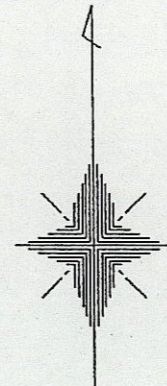

点名	距	離	点名	距	離
11	0.386		14	0.596	
12	0.592		15	0.594	
13	0.585		16	0.461	
14	0.585		17		

点名	距	離	点名	距	離
18	0.586		24	0.589	
19	0.585		25	0.587	
20	0.583		26	0.581	
21	0.584		27	0.582	
22	0.587		28	0.589	
23	0.580		29	0.589	
24	0.580		30	0.716	

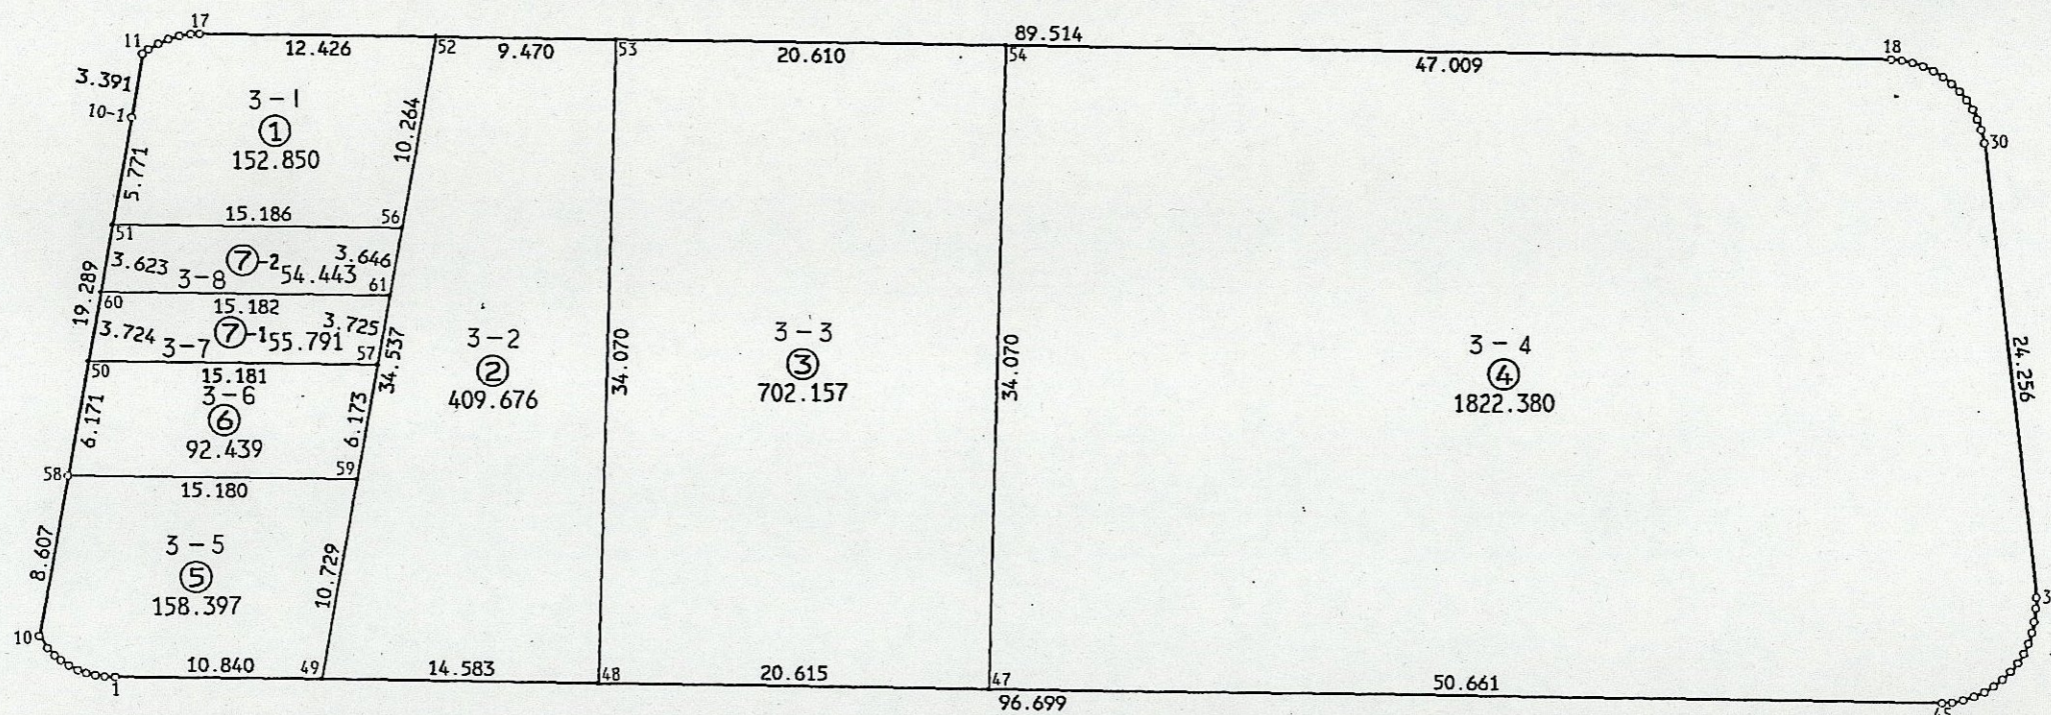

点名	距	離	点名	距	離
1	0.578		6	0.511	
2	0.494		7	0.419	
3	0.476		8	0.545	
4	0.470		9	0.761	
5	0.529		10		

点名	距	離	点名	距	離
31	0.576		38	0.586	
32	0.716		39	0.594	
33	0.589		40	0.586	
34	0.604		41	0.594	
35	0.589		42	0.585	
36	0.580		43	0.591	
37	0.595		44	0.562	
38			45		