


日暮五丁目

街区面積 3532.028
 合計面積 3532.043
 縮尺 1:400

点名	距	離	点名	距	離
21			29	0.532	
22		0.532	30	0.585	
23		0.595	31	0.582	
24		0.576	32	0.863	
25		0.603	33	0.588	
26		0.594	34	0.584	
27		0.589	35	0.585	
28		0.593	36	0.575	
29		0.591	37	0.456	

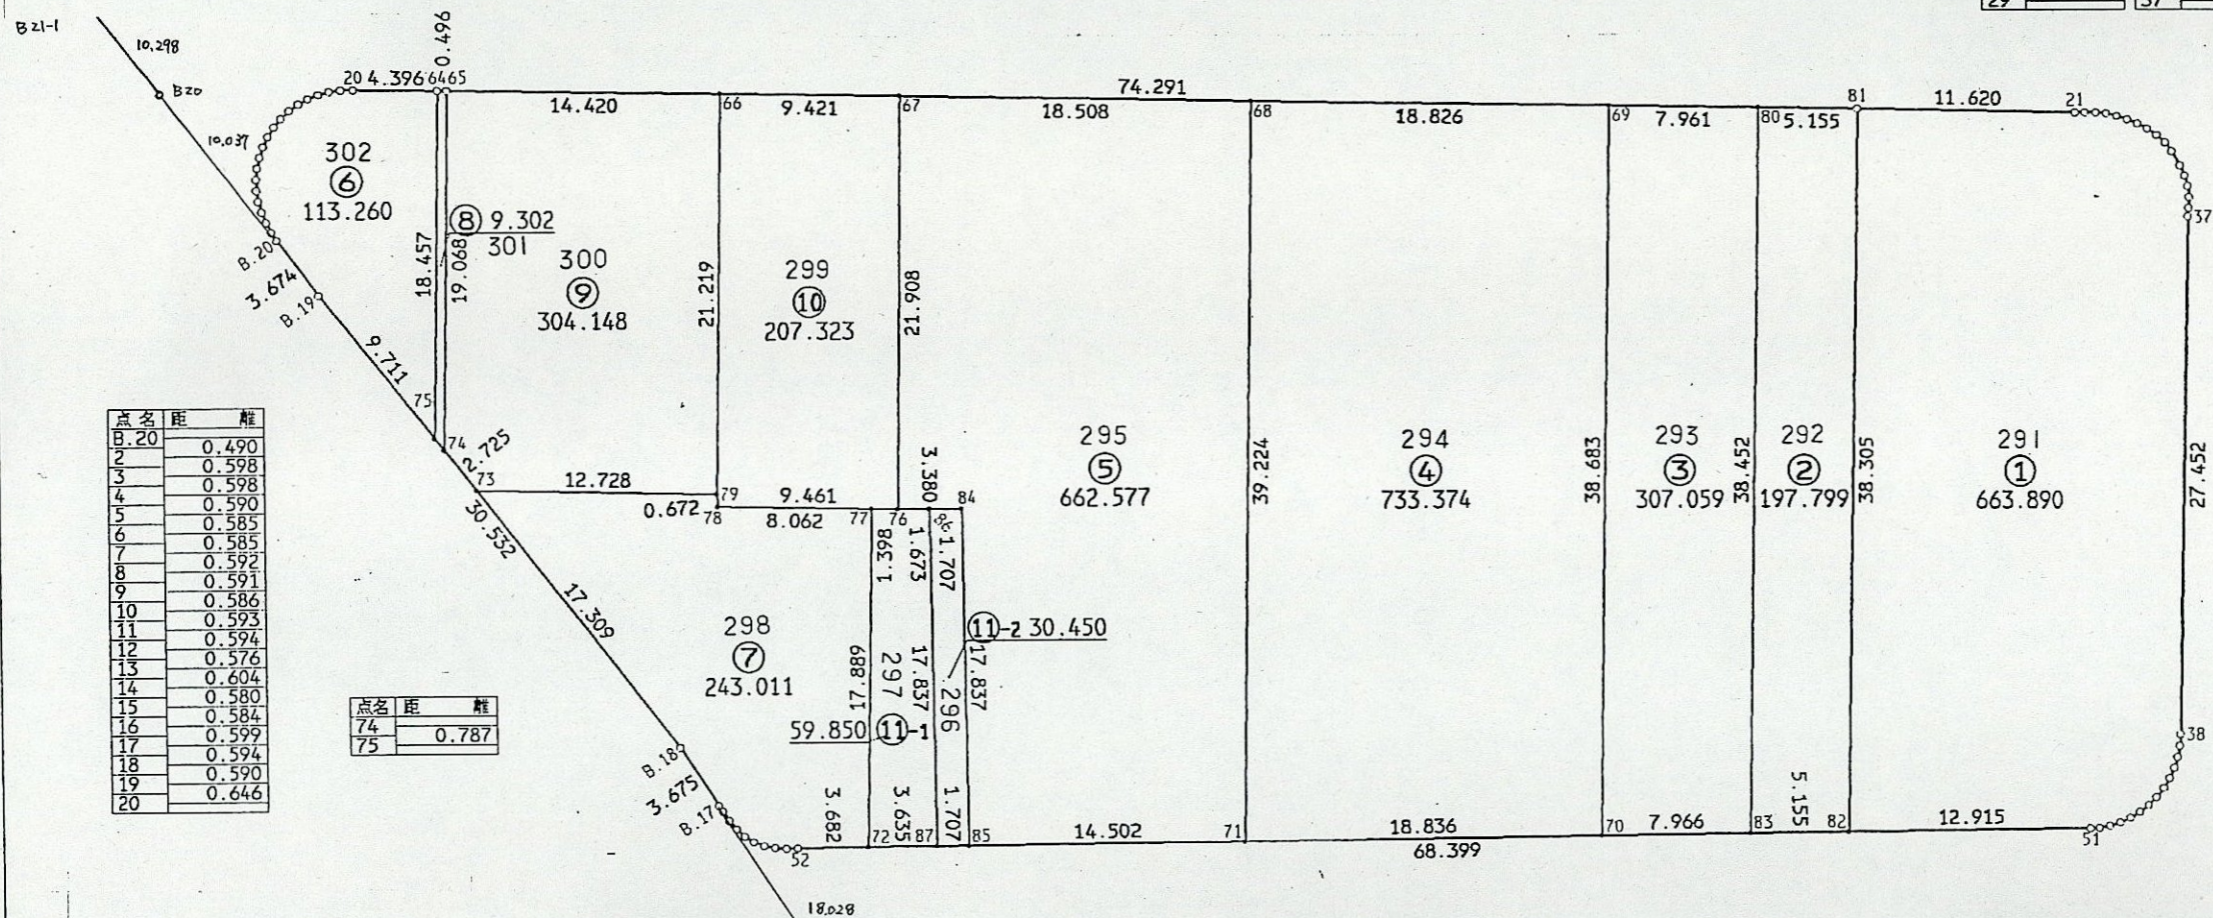

点名	距	離
B.20		0.490
2		0.598
3		0.598
4		0.590
5		0.585
6		0.585
7		0.592
8		0.591
9		0.586
10		0.593
11		0.594
12		0.576
13		0.604
14		0.580
15		0.584
16		0.599
17		0.594
18		0.590
19		0.646

点名	距	離
74		0.787
75		

点名	距	離
52		0.590
53		0.592
54		0.584
55		0.583
56		0.579
57		

点名	距	離
57		0.576
58		0.588
59		0.598
60		0.364
B.17		

点名	距	離
38		0.619
39		0.611
40		0.593
41		0.603
42		0.598
43		0.602
44		0.588
45		

点名	距	離
45		0.602
46		0.604
47		0.600
48		0.600
49		0.592
50		0.497
51		