


街区面積 3022.696
 合計面積 3022.670
 縮尺 1:400

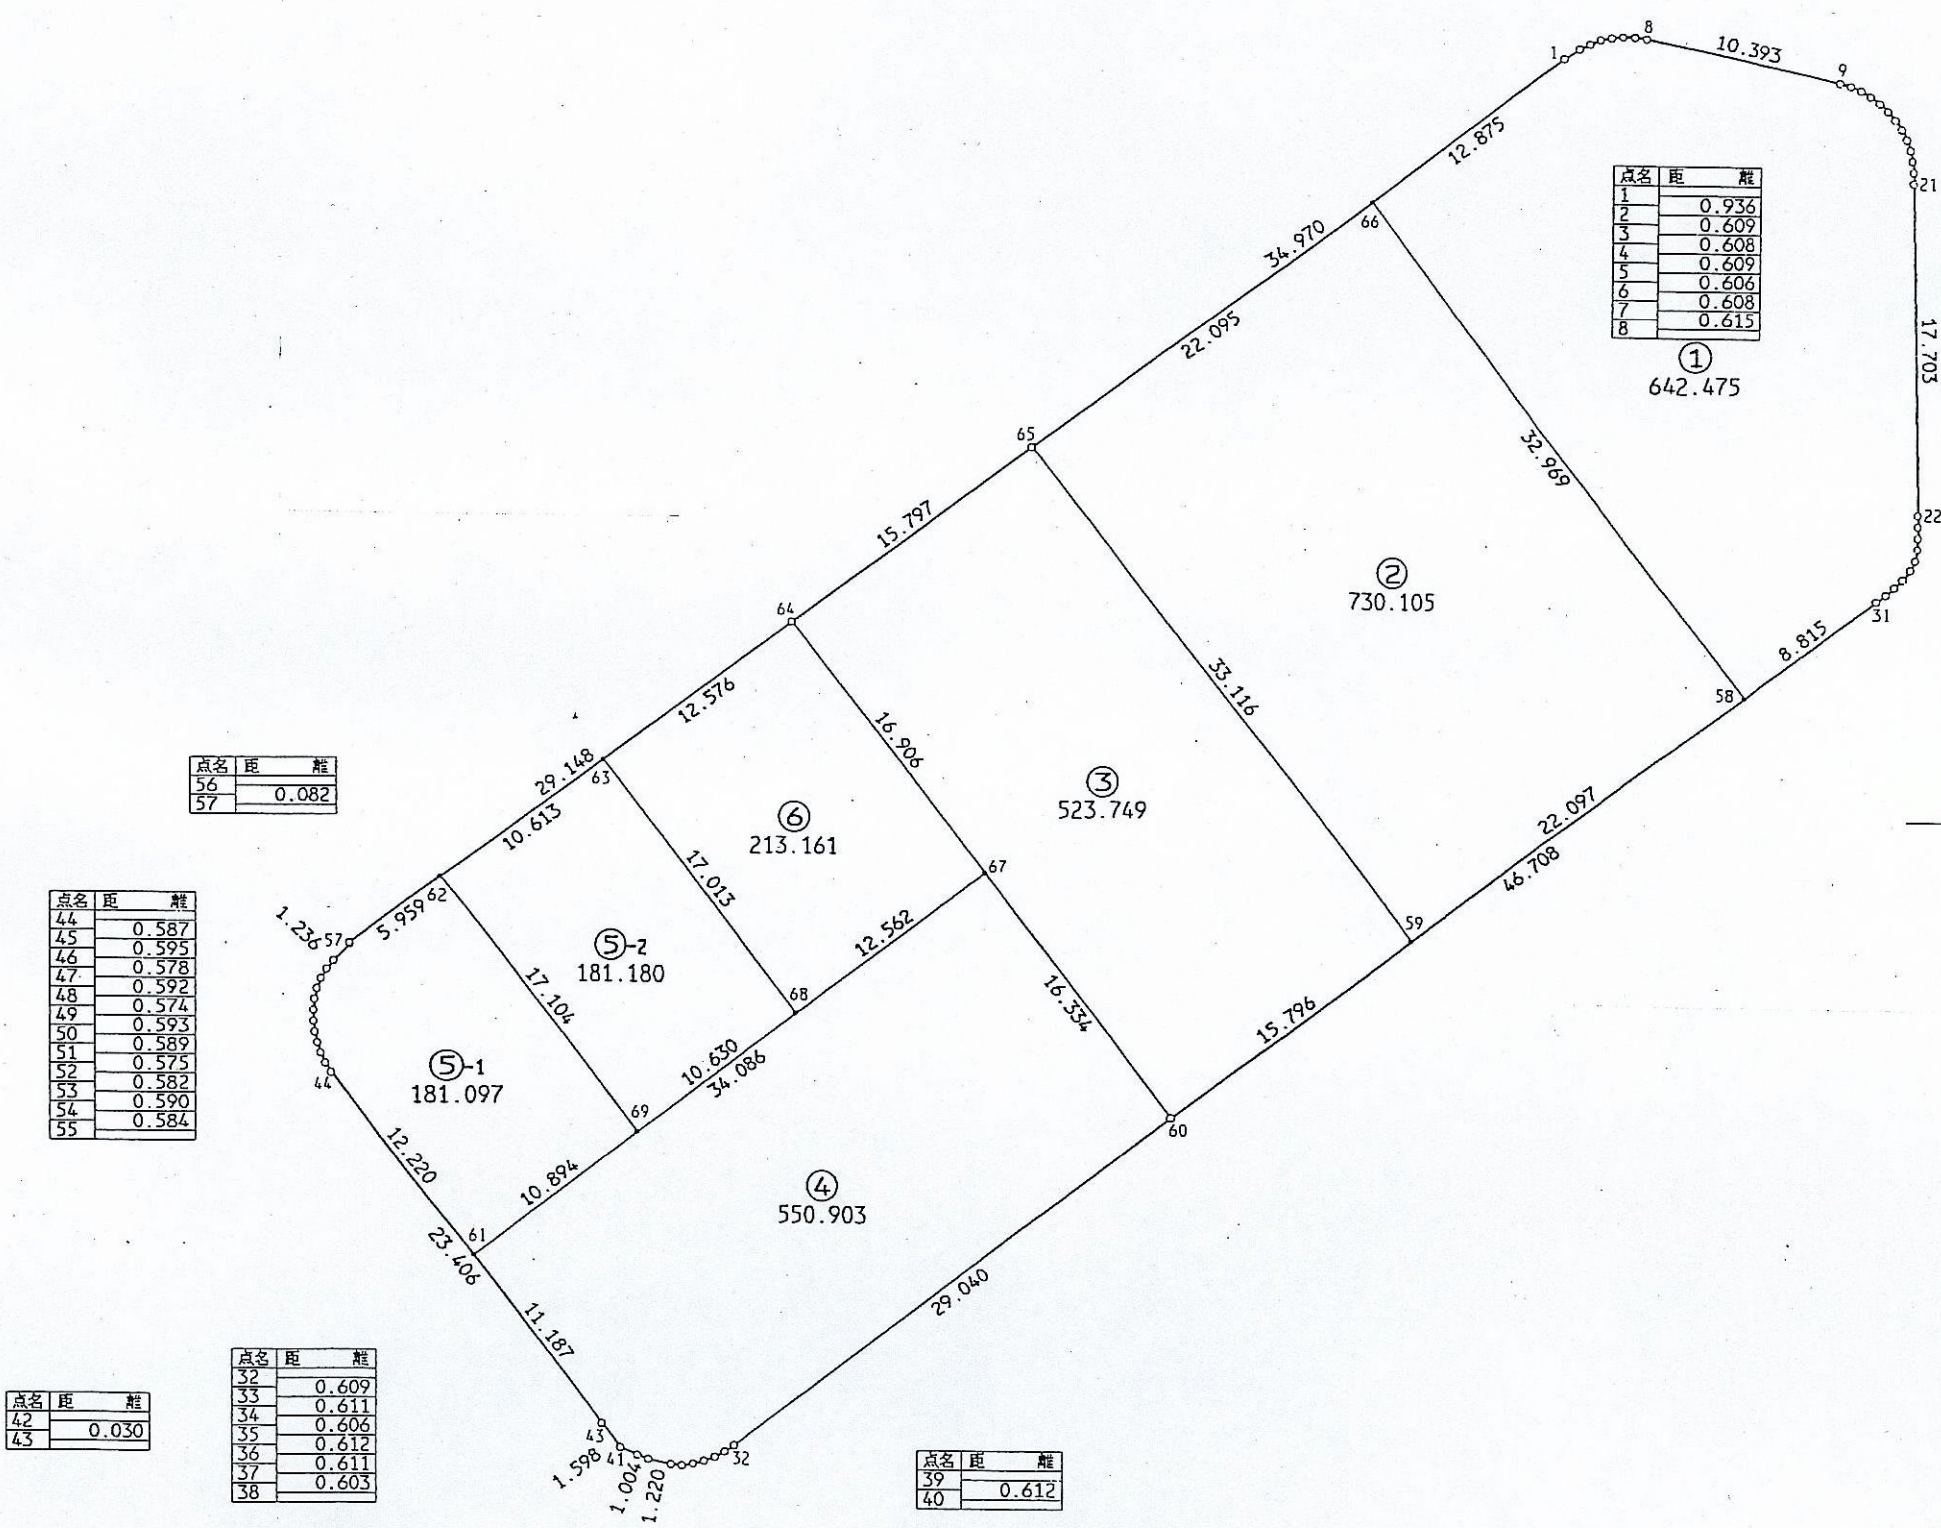

点名	距	離
1	0.936	
2	0.609	
3	0.608	
4	0.609	
5	0.606	
6	0.608	
7	0.615	
8		

①
642.475

点名	距	離
9	0.590	
10	0.586	
11	0.587	
12	0.589	
13	0.591	
14	0.586	
15	0.591	
16	0.588	
17	0.588	
18	0.589	
19	0.593	
20	0.589	
21	0.589	

点名	距	離
22	0.613	
23	0.608	
24	0.607	
25	0.608	
26	0.587	
27	0.626	
28	0.598	
29	0.605	
30	0.605	
31	0.605	

点名	距	離
56	0.082	
57		

点名	距	離
44	0.587	
45	0.595	
46	0.578	
47	0.592	
48	0.574	
49	0.593	
50	0.589	
51	0.575	
52	0.582	
53	0.590	
54	0.584	
55		

点名	距	離
32	0.609	
33	0.611	
34	0.606	
35	0.612	
36	0.611	
37	0.603	
38		

点名	距	離
42	0.030	
43		

点名	距	離
39	0.612	
40		

