



街区面積 2598.014
 合計面積 2598.010
 縮尺 1:400

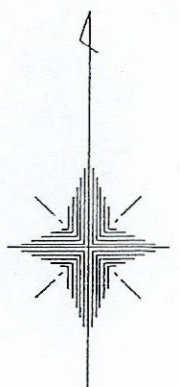

点名	距	離
1		0.483
2		0.833
3		0.584
4		0.594
5		0.580
6		0.591
7		0.590
8		0.589
9		0.582
10		0.588
11		0.559
12		0.324
13		

点名	距	離
59		0.891
58		

点名	距	離
14		0.591
15		0.609
16		0.602
17		0.606
18		0.610
19		0.604
20		0.602
21		0.603
22		0.597
23		0.597
24		0.606
25		0.606
26		0.607

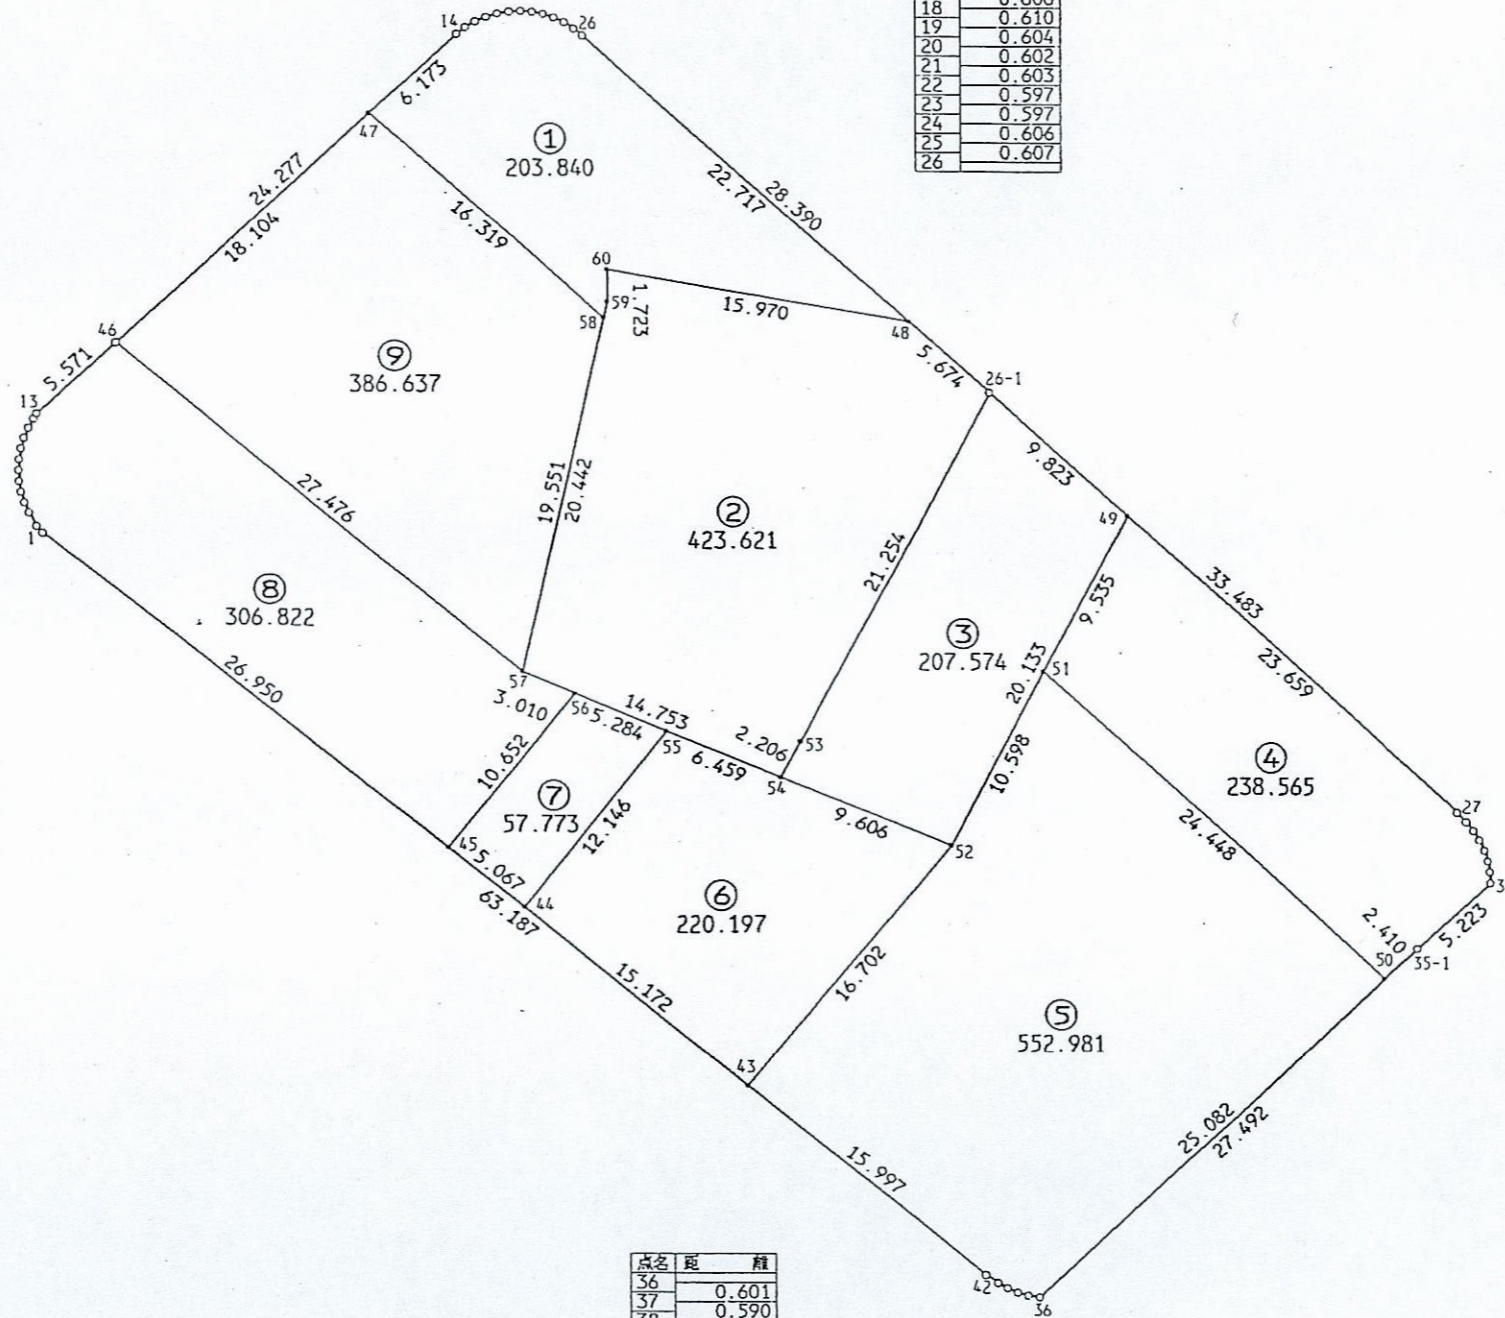

点名	距	離
36		0.601
37		0.590
38		0.603
39		0.574
40		0.778
41		0.044
42		

点名	距	離
27		0.048
28		0.669
29		0.602
30		0.596
31		0.615
32		0.607
33		0.583
34		0.600
35		