


街区面積 5482.741
 合計面積 5482.741
 縮尺 1:500

点名	距	離	点名	距	離
1			6		
2	0.607		7	0.034	
3	0.597		8	0.753	
4	0.766		9	0.598	
5	0.043		10	0.599	
6	0.779		11	0.606	

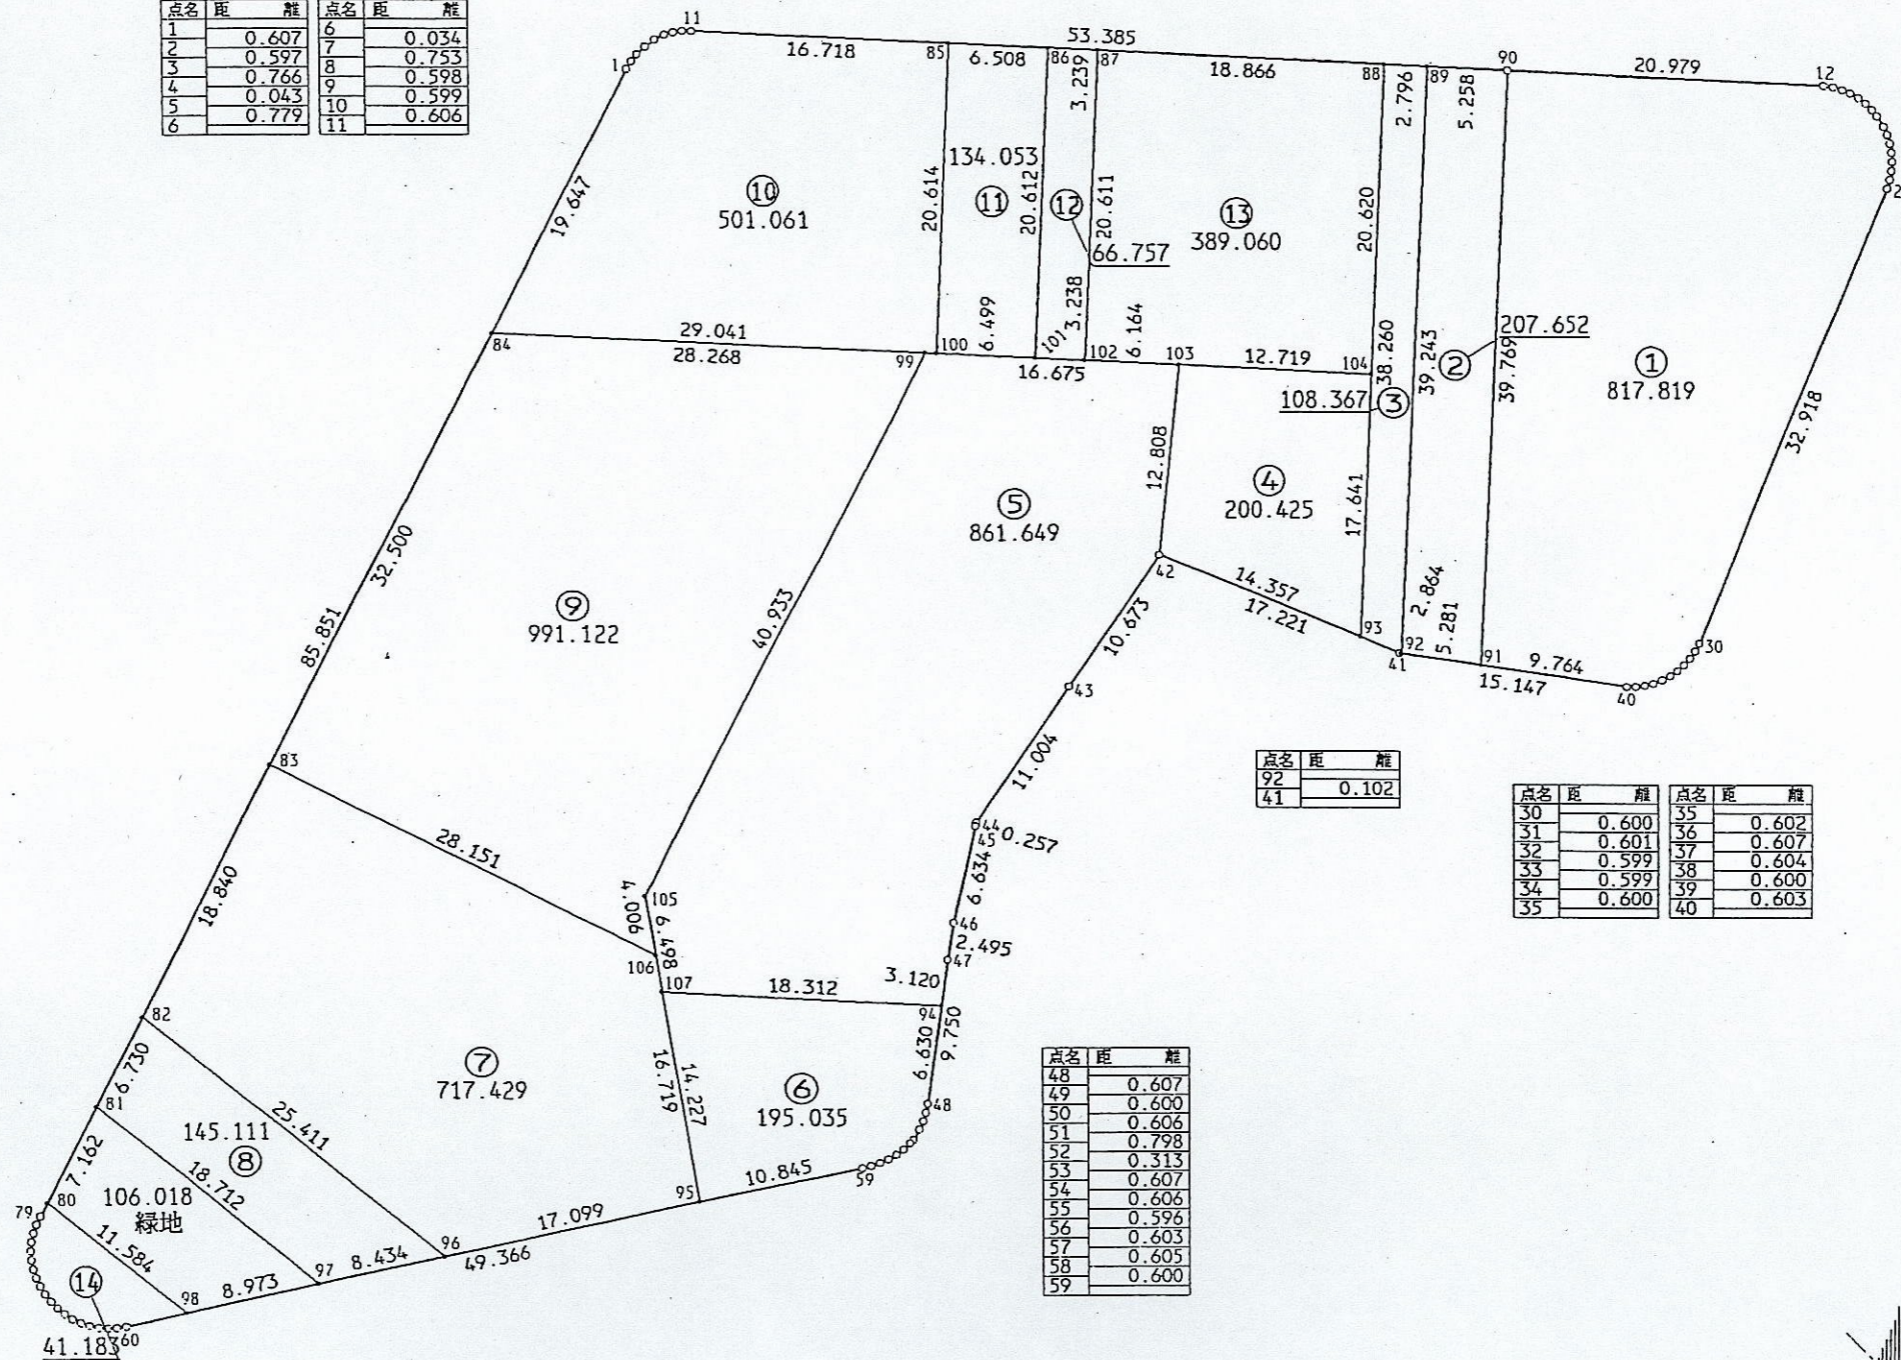

点名	距	離
12		
13	0.610	
14	0.603	
15	0.583	
16	0.611	
17	0.611	
18	0.598	
19	0.515	
20	0.039	
21	0.792	
22	0.026	
23	0.589	
24	0.603	
25	0.600	
26	0.604	
27	0.605	
28	0.589	
29	0.617	

点名	距	離
98	4.015	
60	0.591	
61	0.600	
62	0.603	
63	0.601	
64	0.606	
65	0.603	
66	0.597	
67	0.607	
68	0.601	
69	0.608	
70	0.609	
71	0.593	
72	0.602	
73	0.604	
74	0.604	
75	0.602	
76	0.604	
77	0.599	
78	0.604	
79	0.973	
80		

点名	距	離
92	0.102	
41		

点名	距	離	点名	距	離
30			35	0.602	
31	0.600		36	0.607	
32	0.601		37	0.604	
33	0.599		38	0.600	
34	0.600		39	0.603	
35	0.600		40		

点名	距	離
48		
49	0.607	
50	0.600	
51	0.606	
52	0.798	
53	0.313	
54	0.607	
55	0.606	
56	0.596	
57	0.603	
58	0.605	
59	0.600	

