


街区面積 8899.773

合計面積 8899.772

縮尺 1:600

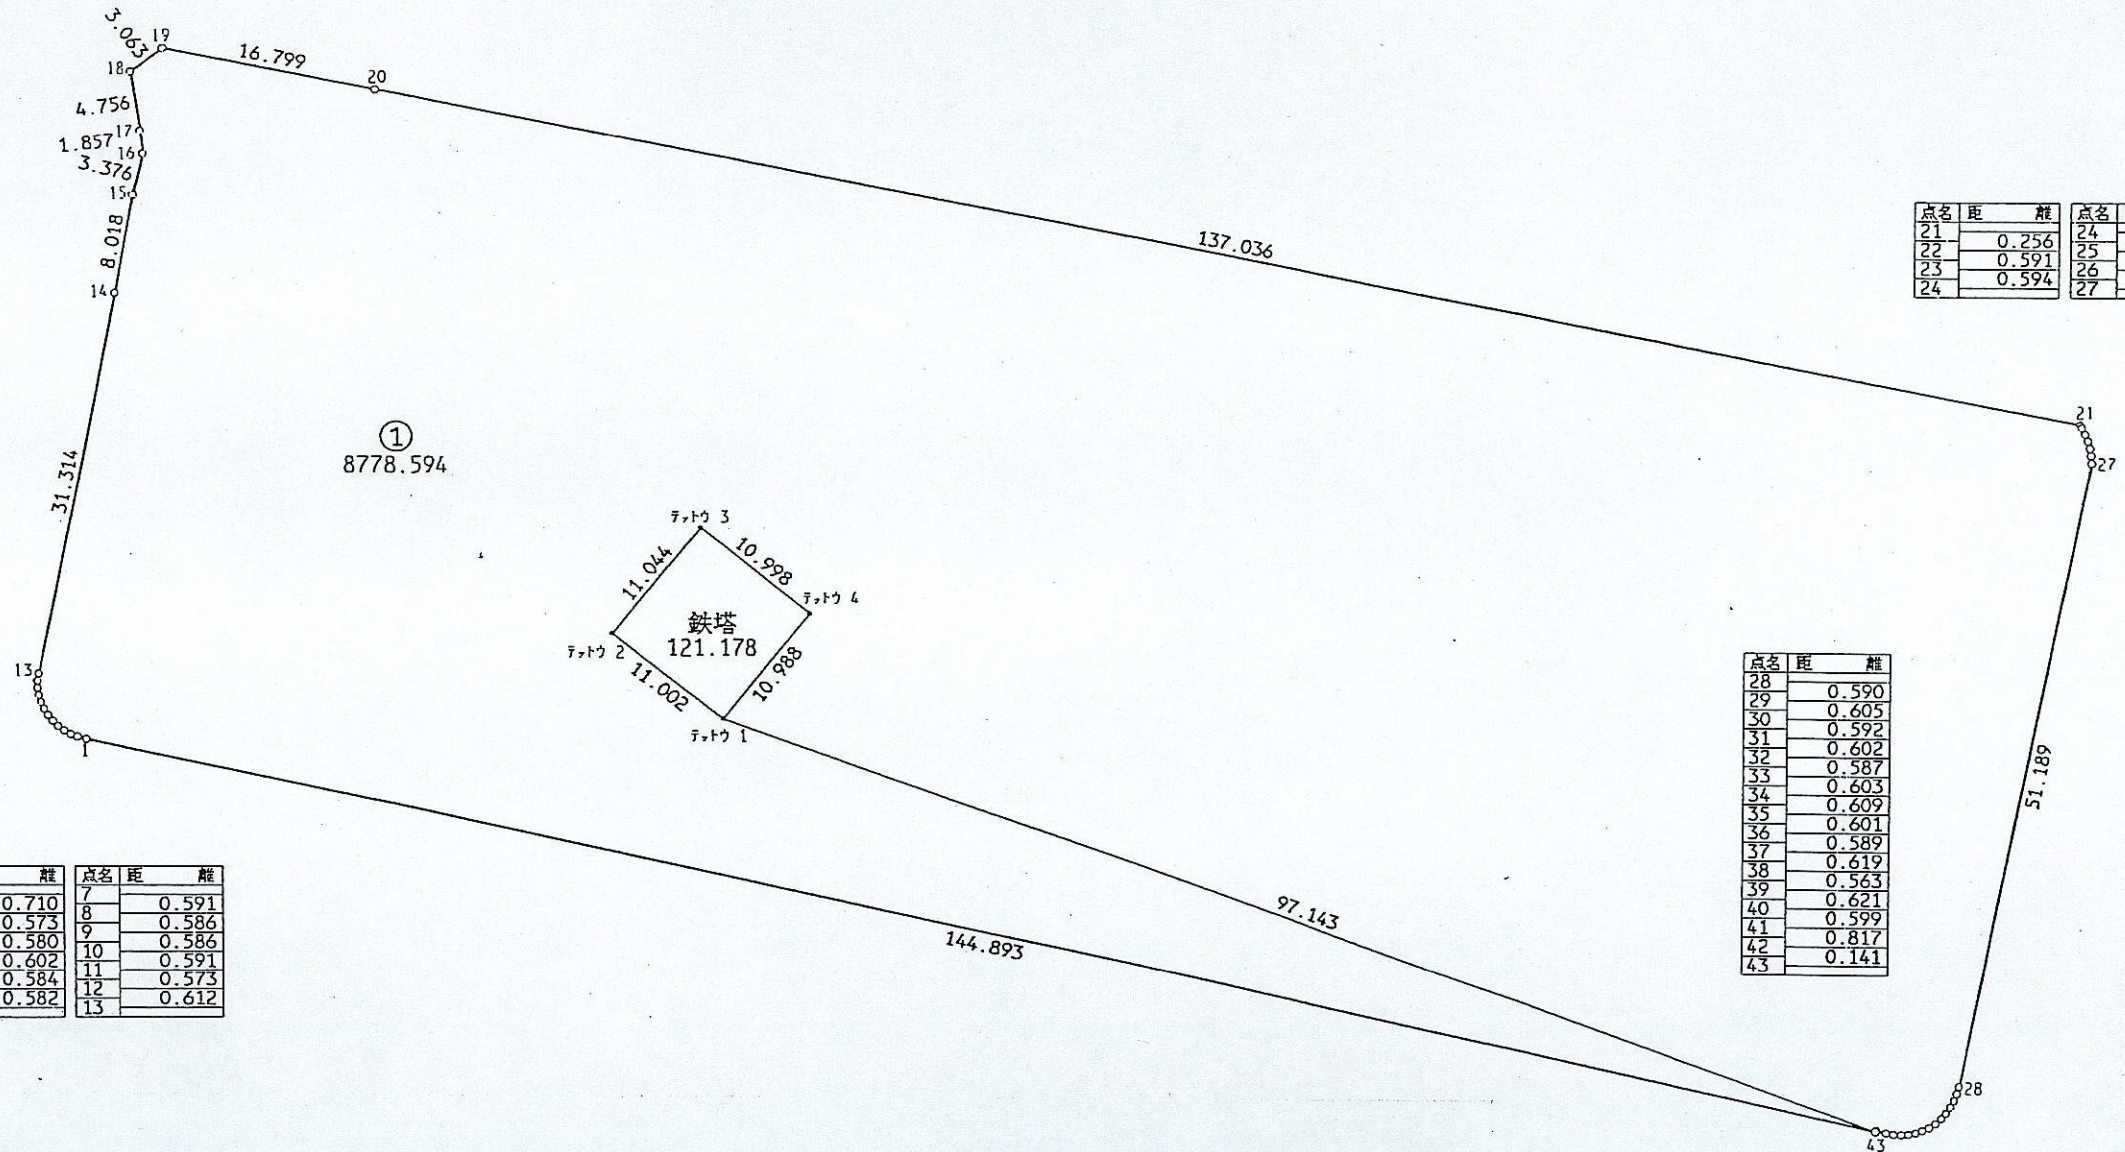

点名	距	離	点名	距	離
21			24	0.599	
22	0.256		25	0.605	
23	0.591		26	0.605	
24	0.594		27	0.625	

点名	距	離
28	0.590	
29	0.605	
30	0.592	
31	0.602	
32	0.587	
33	0.603	
34	0.609	
35	0.601	
36	0.589	
37	0.619	
38	0.563	
39	0.621	
40	0.599	
41	0.817	
42	0.141	
43		

点名	距	離	点名	距	離
1	0.710		7	0.591	
2	0.573		8	0.586	
3	0.580		9	0.586	
4	0.602		10	0.591	
5	0.584		11	0.573	
6	0.582		12	0.612	
7			13		

